



JUGOZAPADNO PROČELJE

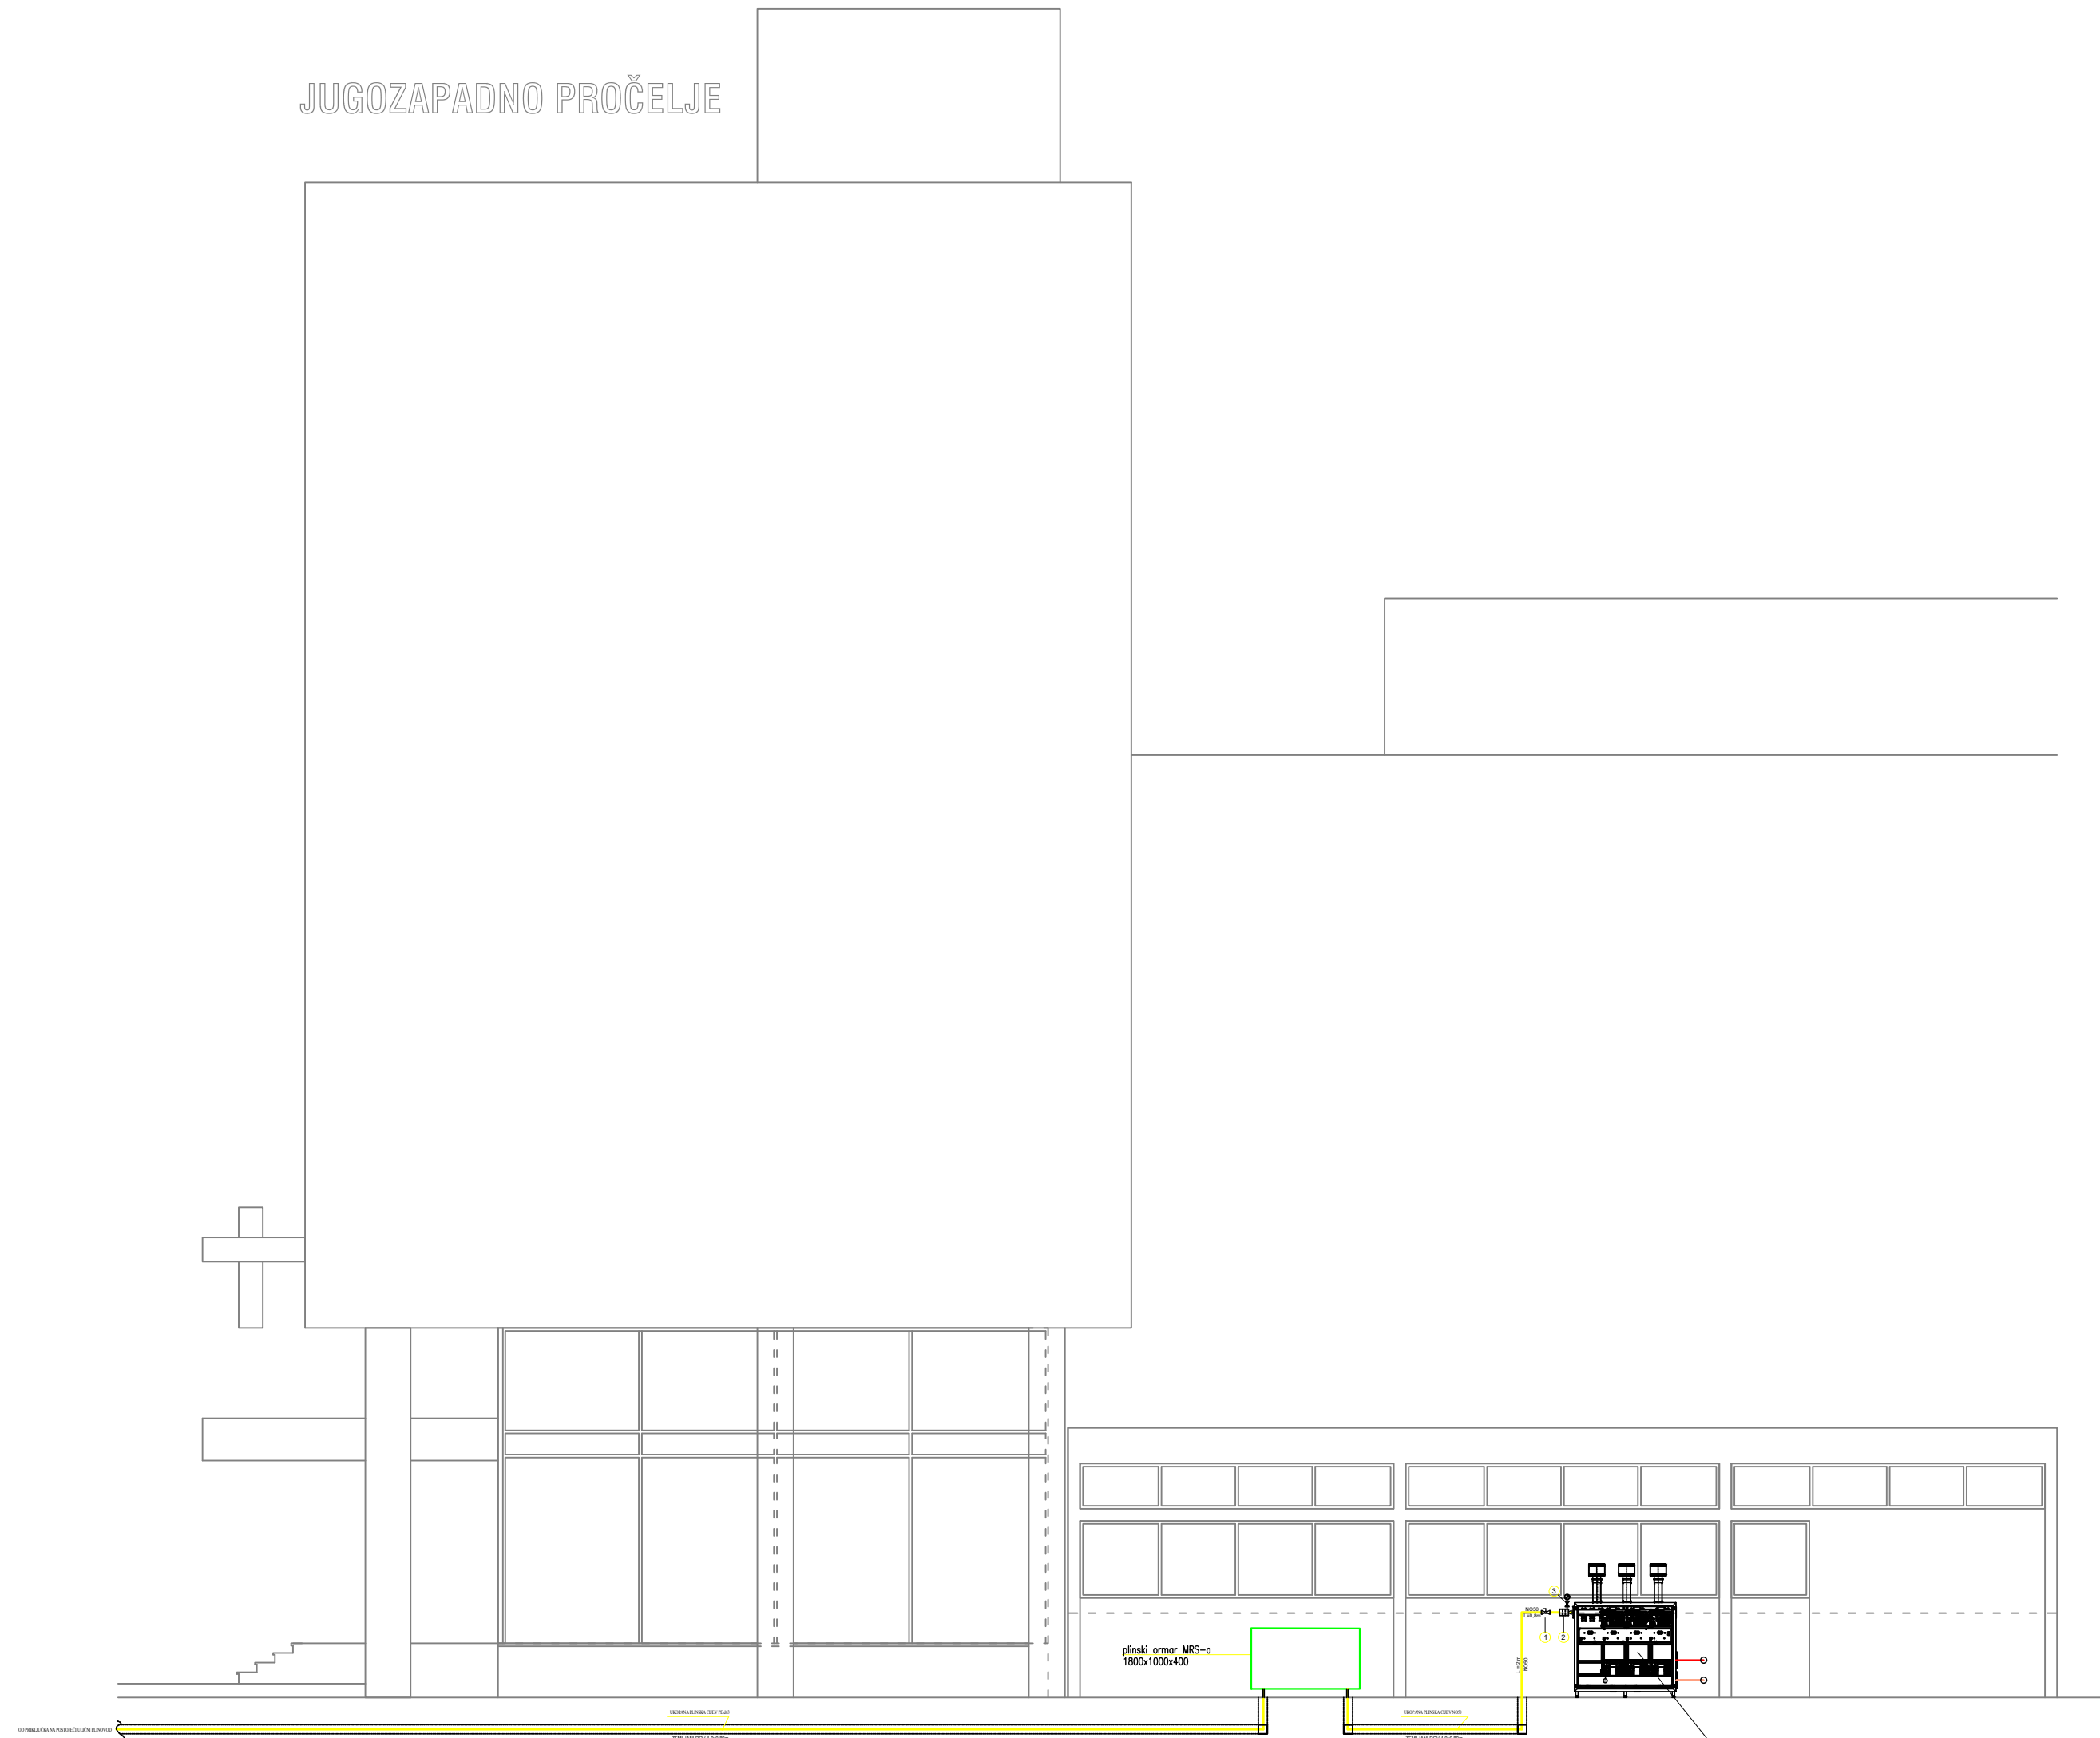

KONDENZACIJSKI KOTAO BERETTA
 tip: Power Plus Box 1003P EXT
 Nazivni toplinski učin $Q_g=380$ kW
 $N=0,9$ kW
 dxšxv 1700x1637x750 mm

NAZIV OBJEKTA: CARINSKA UPRAVA PCU RIJEKA, Ul.Riva Boduli 8, 51000 RIJEKA [HRVATSKA]			
PROJECT: BUILDING CONSTRUCTION [CROATA]			
PROJECT STAGE: GLAVNI PROJEKT TD-STR 25/18			
PROJECT STAGE: PROJECT GAS HEATING INSTALLATIONS			
DIO: INSTALACIJE PRIRODNOG PLINA			
DOC. SECTION:			
INVESTITOR: MINISTARSTVO FINACIJA, CARINSKA UPRAVA, Ul. Alexandra Von Humboldta 4, 10000 Zagreb, OIB: 18683136487			
CLIENT:			
PROJEKTANT:			
ARCHITECT OF RECORD / ARCHITECT:			
 d.o.o. Križina 8 21000 SPLIT HRVATSKA E-MAIL: mecum@mecum.hr www.mecum.hr			
DATUM:	06 / 2018	MJERILO:	1:100
DATE:		SCALE:	
DIO:	JUGOZAPADNO PROČELJE		REVIZIJA:
DOC_FOLDER:	PLANS		REVISION:
CRTEŽ:	INSTALACIJA KUĆNOG PRIKLJUČKA PRIRODNOG PLINA		BROJ DJELE:
DRAWING:			A.1.
			1.2.