



SHEMA PLINSKE INSTALACIJE

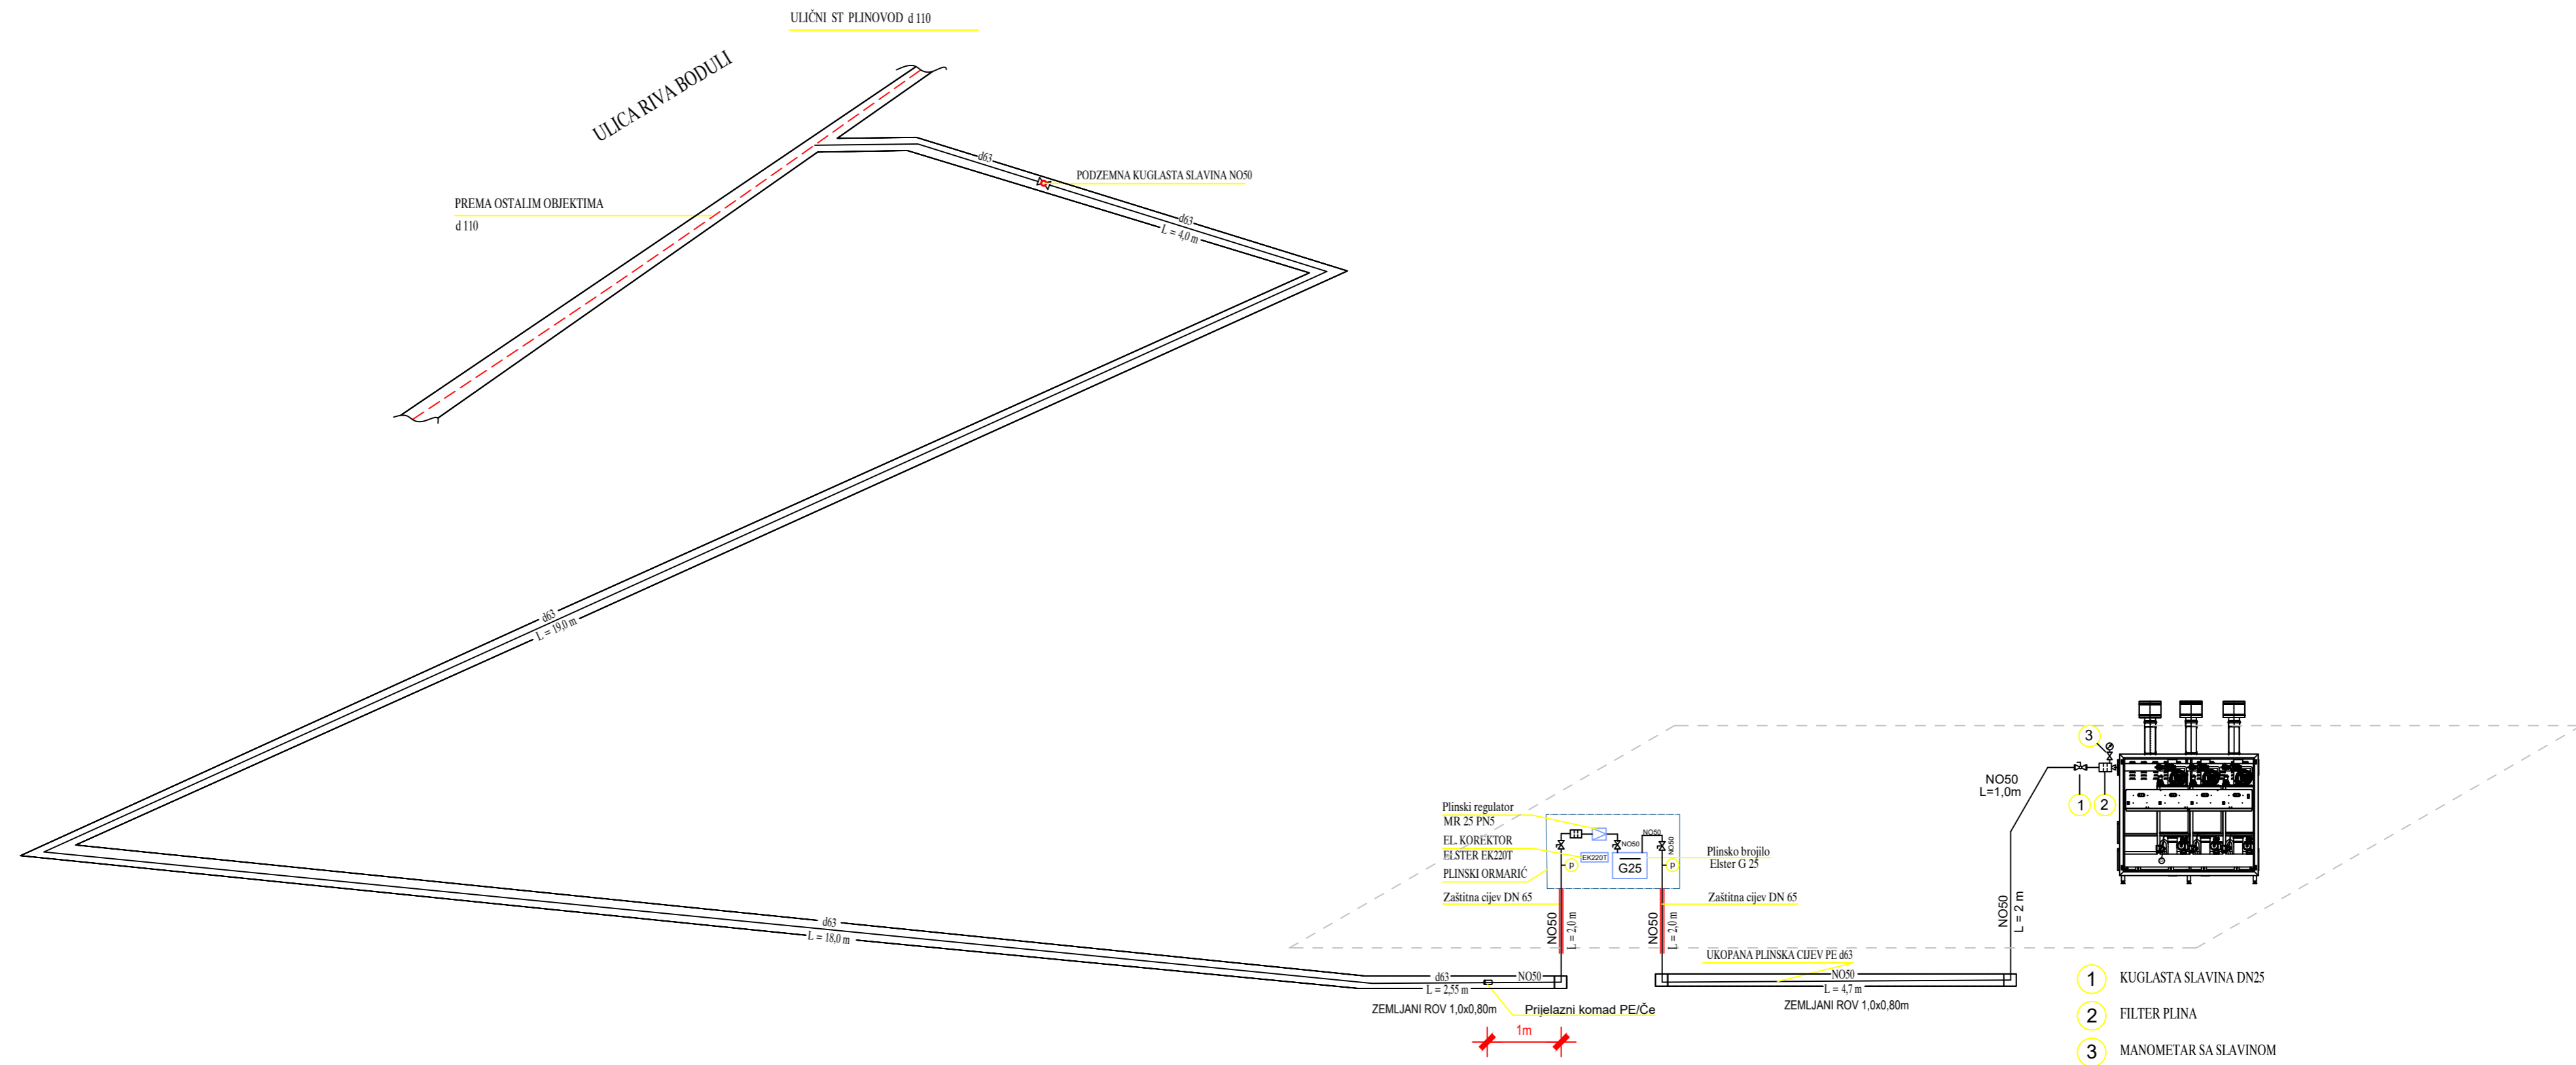

NAZIV OBJEKTA:	CARINSKA UPRAVA PCU RIJEKA, Ul.Riva Boduli 8, 51000 RIJEKA [HRVATSKA]		
PROJECT:	BUILDING CONSTRUCTION [CROATA]		
PROJEKT:	GLAVNI PROJEKT TD-STR 25/18		
PROJECT STAGE:	PROJECT GAS HEATING INSTALLATIONS		
DIO:	INSTALACIJE PRIRODNOG PLINA		
DOC SECTION:			
INVESTITOR:	MINISTARSTVO FINACIJA, CARINSKA UPRAVA, Ul. Alexandra Von Humboldta 4, 10000 Zagreb, OIB: 18683136487		
CLIENT:			
PROJEKTANT:			
ARCHITECT OF RECORD / ARCHITECT:	 Križina 18 21000 SPLIT HRVATSKA E-MAIL: mecum@mecum.hr www.mecum.hr		
DATUM:	06 / 2018	MJERILO:	1:100
DATE:		SCALE:	
DIO:	S H E M E	PRINTED FORMAT:	A2
DOC FOLDER:	S H E M E	REVISION:	
CRTEZ:	IZOMETRIJSKA SHEMA INSTALACIJA PRIRODNOG PLINA		BROJ CRTEŽA:
DRAWING:			3.1.